


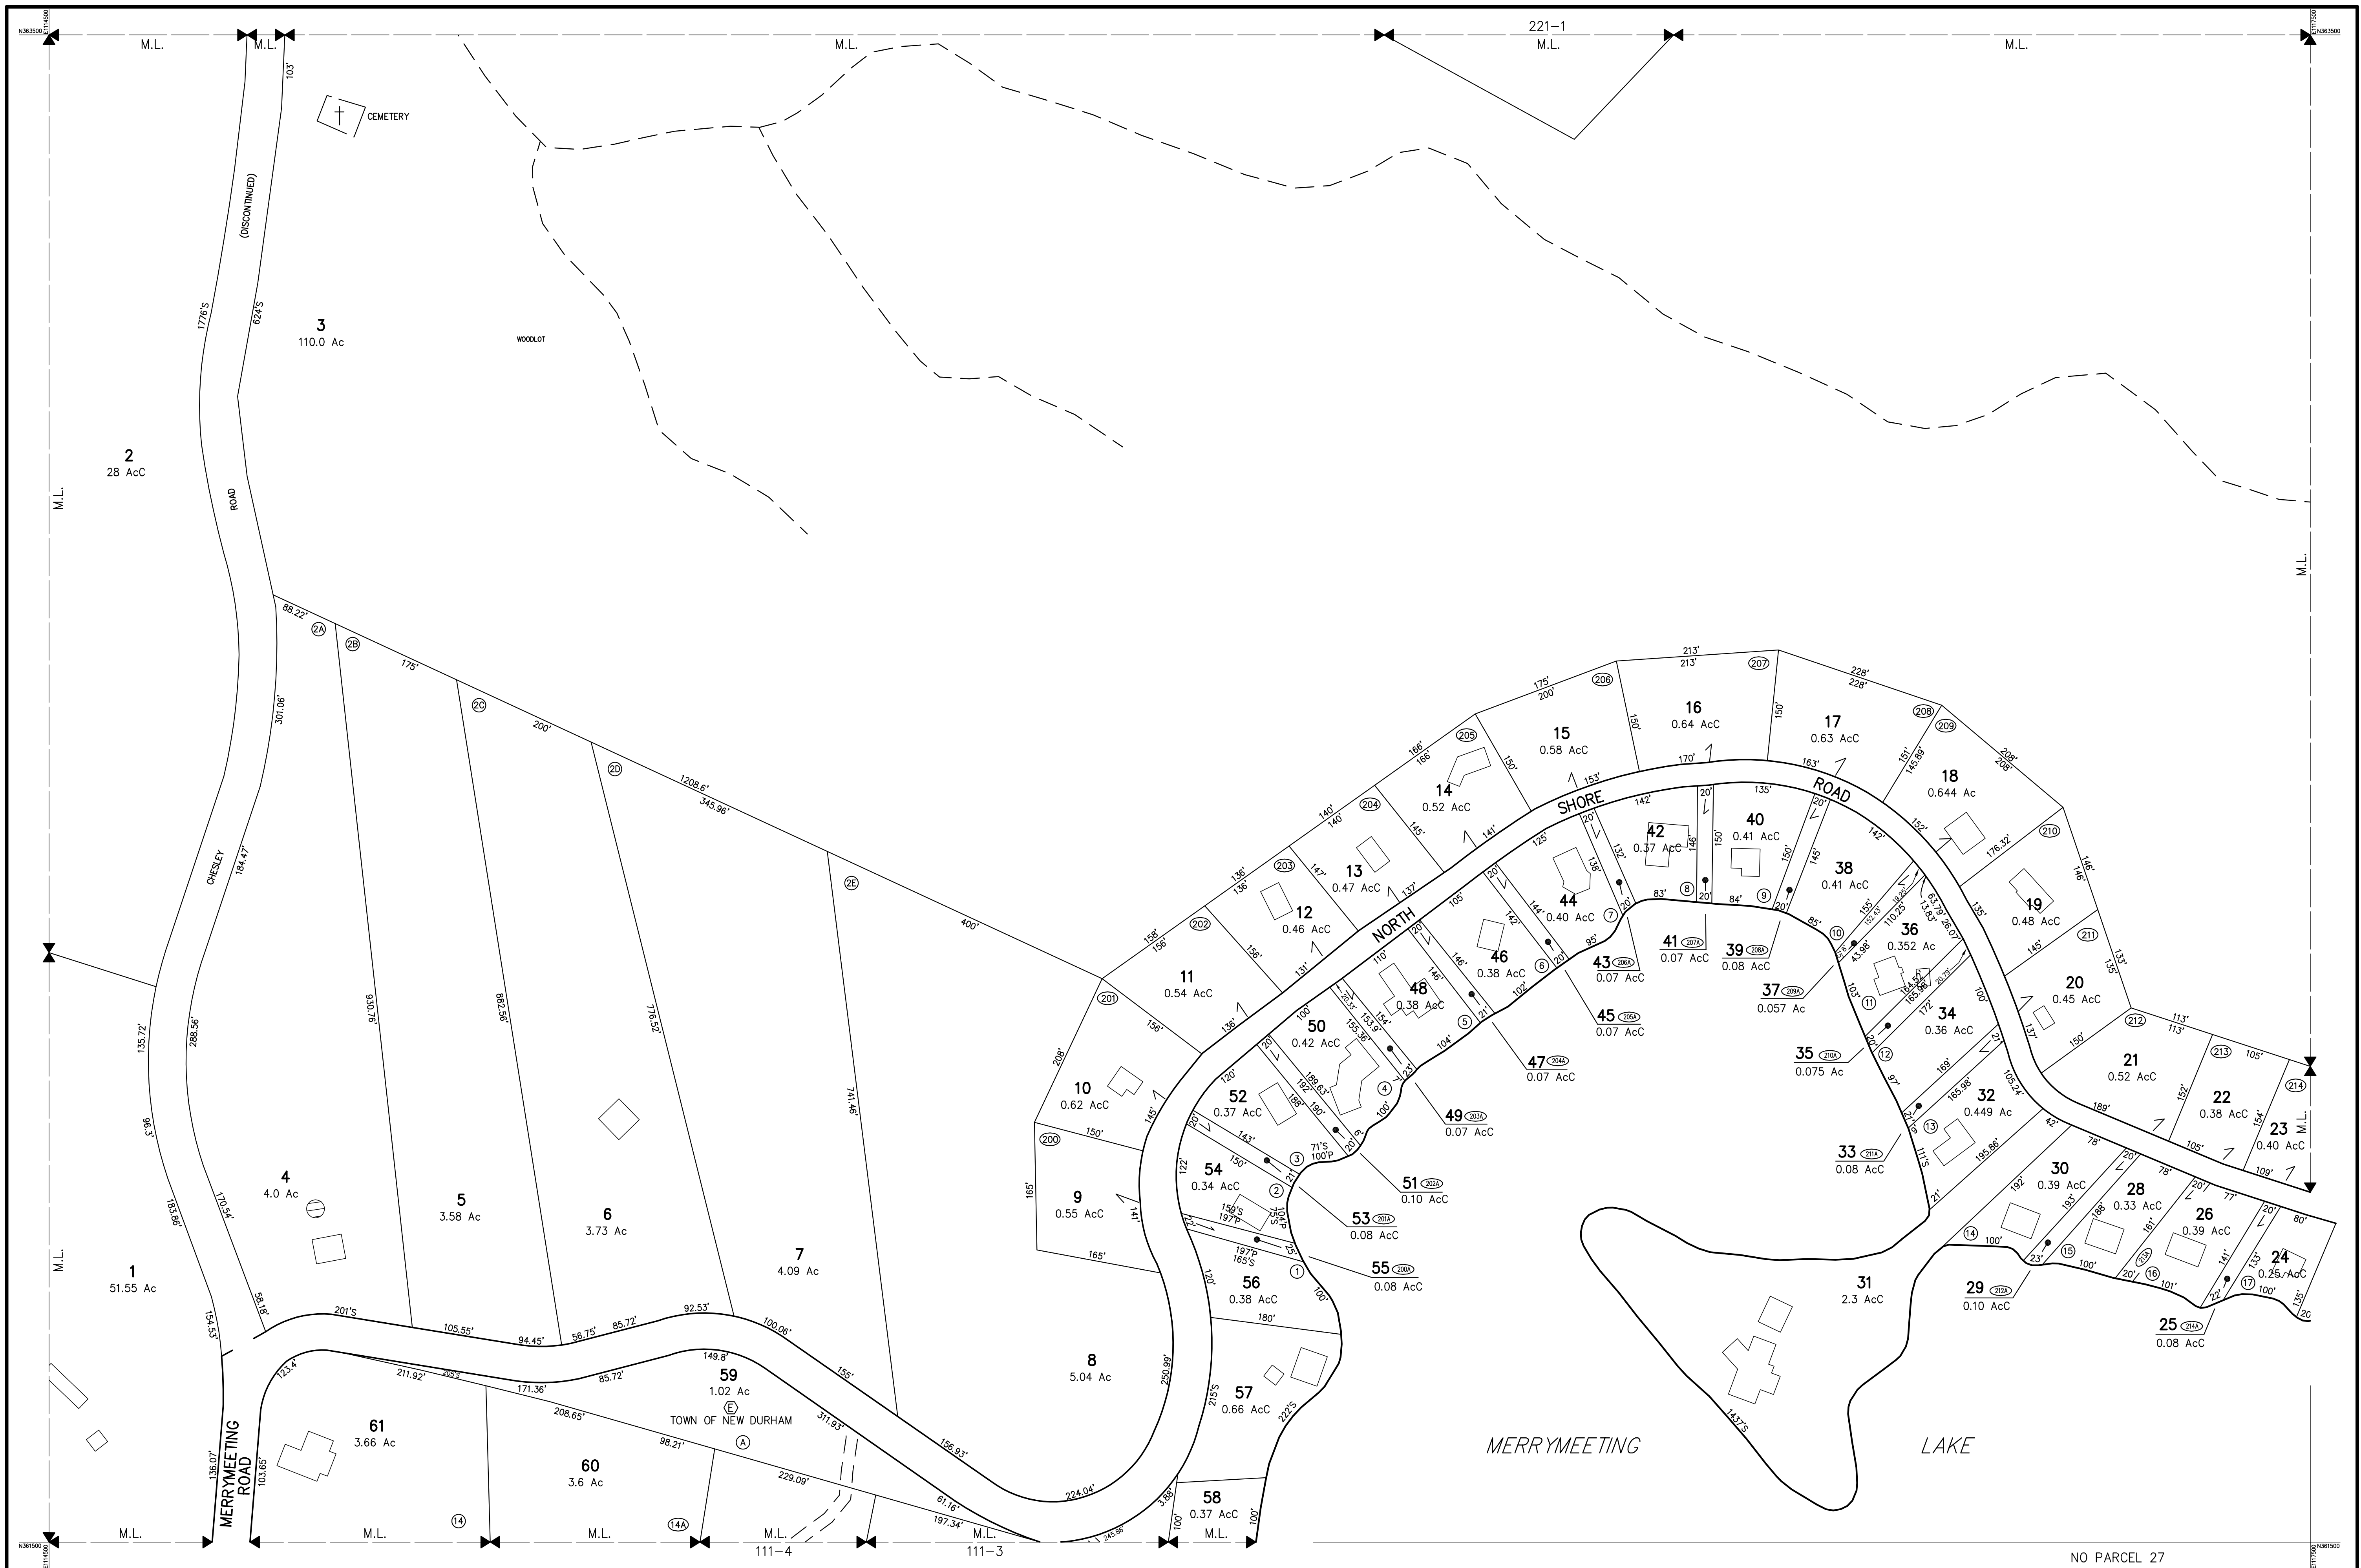

THIS MAP IS FOR ASSESSMENT PURPOSES. IT IS NOT VALID FOR LEGAL DESCRIPTION OR CONVEYANCE.

THE HORIZONTAL DATUM IS THE NEW HAMPSHIRE STATE PLANE COORDINATE SYSTEM, NAD 83.

PHOTOGRAPHY DATE: APRIL 26, 2007

COMPLETION DATE: SEPTEMBER 30, 2009

PRODUCED IN 2009 BY

CAI Technologies
Precision Mapping • Geospatial Solutions

11 PLEASANT STREET, LITTLETON, NH 03661
800.322.4540 • WWW.CAI-TECH.COM

LEGEND

AREA SURVEYED Ac
AREA CALCULATED AcC
RECORD DIMENSION 100'
SCALED DIMENSION 100'S
MATCH LINE M.L.
WATER W

EXEMPT PROPERTY E
SUBDIVISION LOT NO. 2
BUILDING B
RIGHT OF WAY/ACCESS R/W
COMMON OWNERSHIP C
WETLANDS W

FEET 50 0 100 200 600
25 0 25 50 75
METERS

SCALE 1" = 100'

REVISED TO :

PROPERTY MAPS

NEW DURHAM

NEW HAMPSHIRE

INDEX DIAGRAM

222	221	101
223	108	
110	111	112

MAP NO.

109