


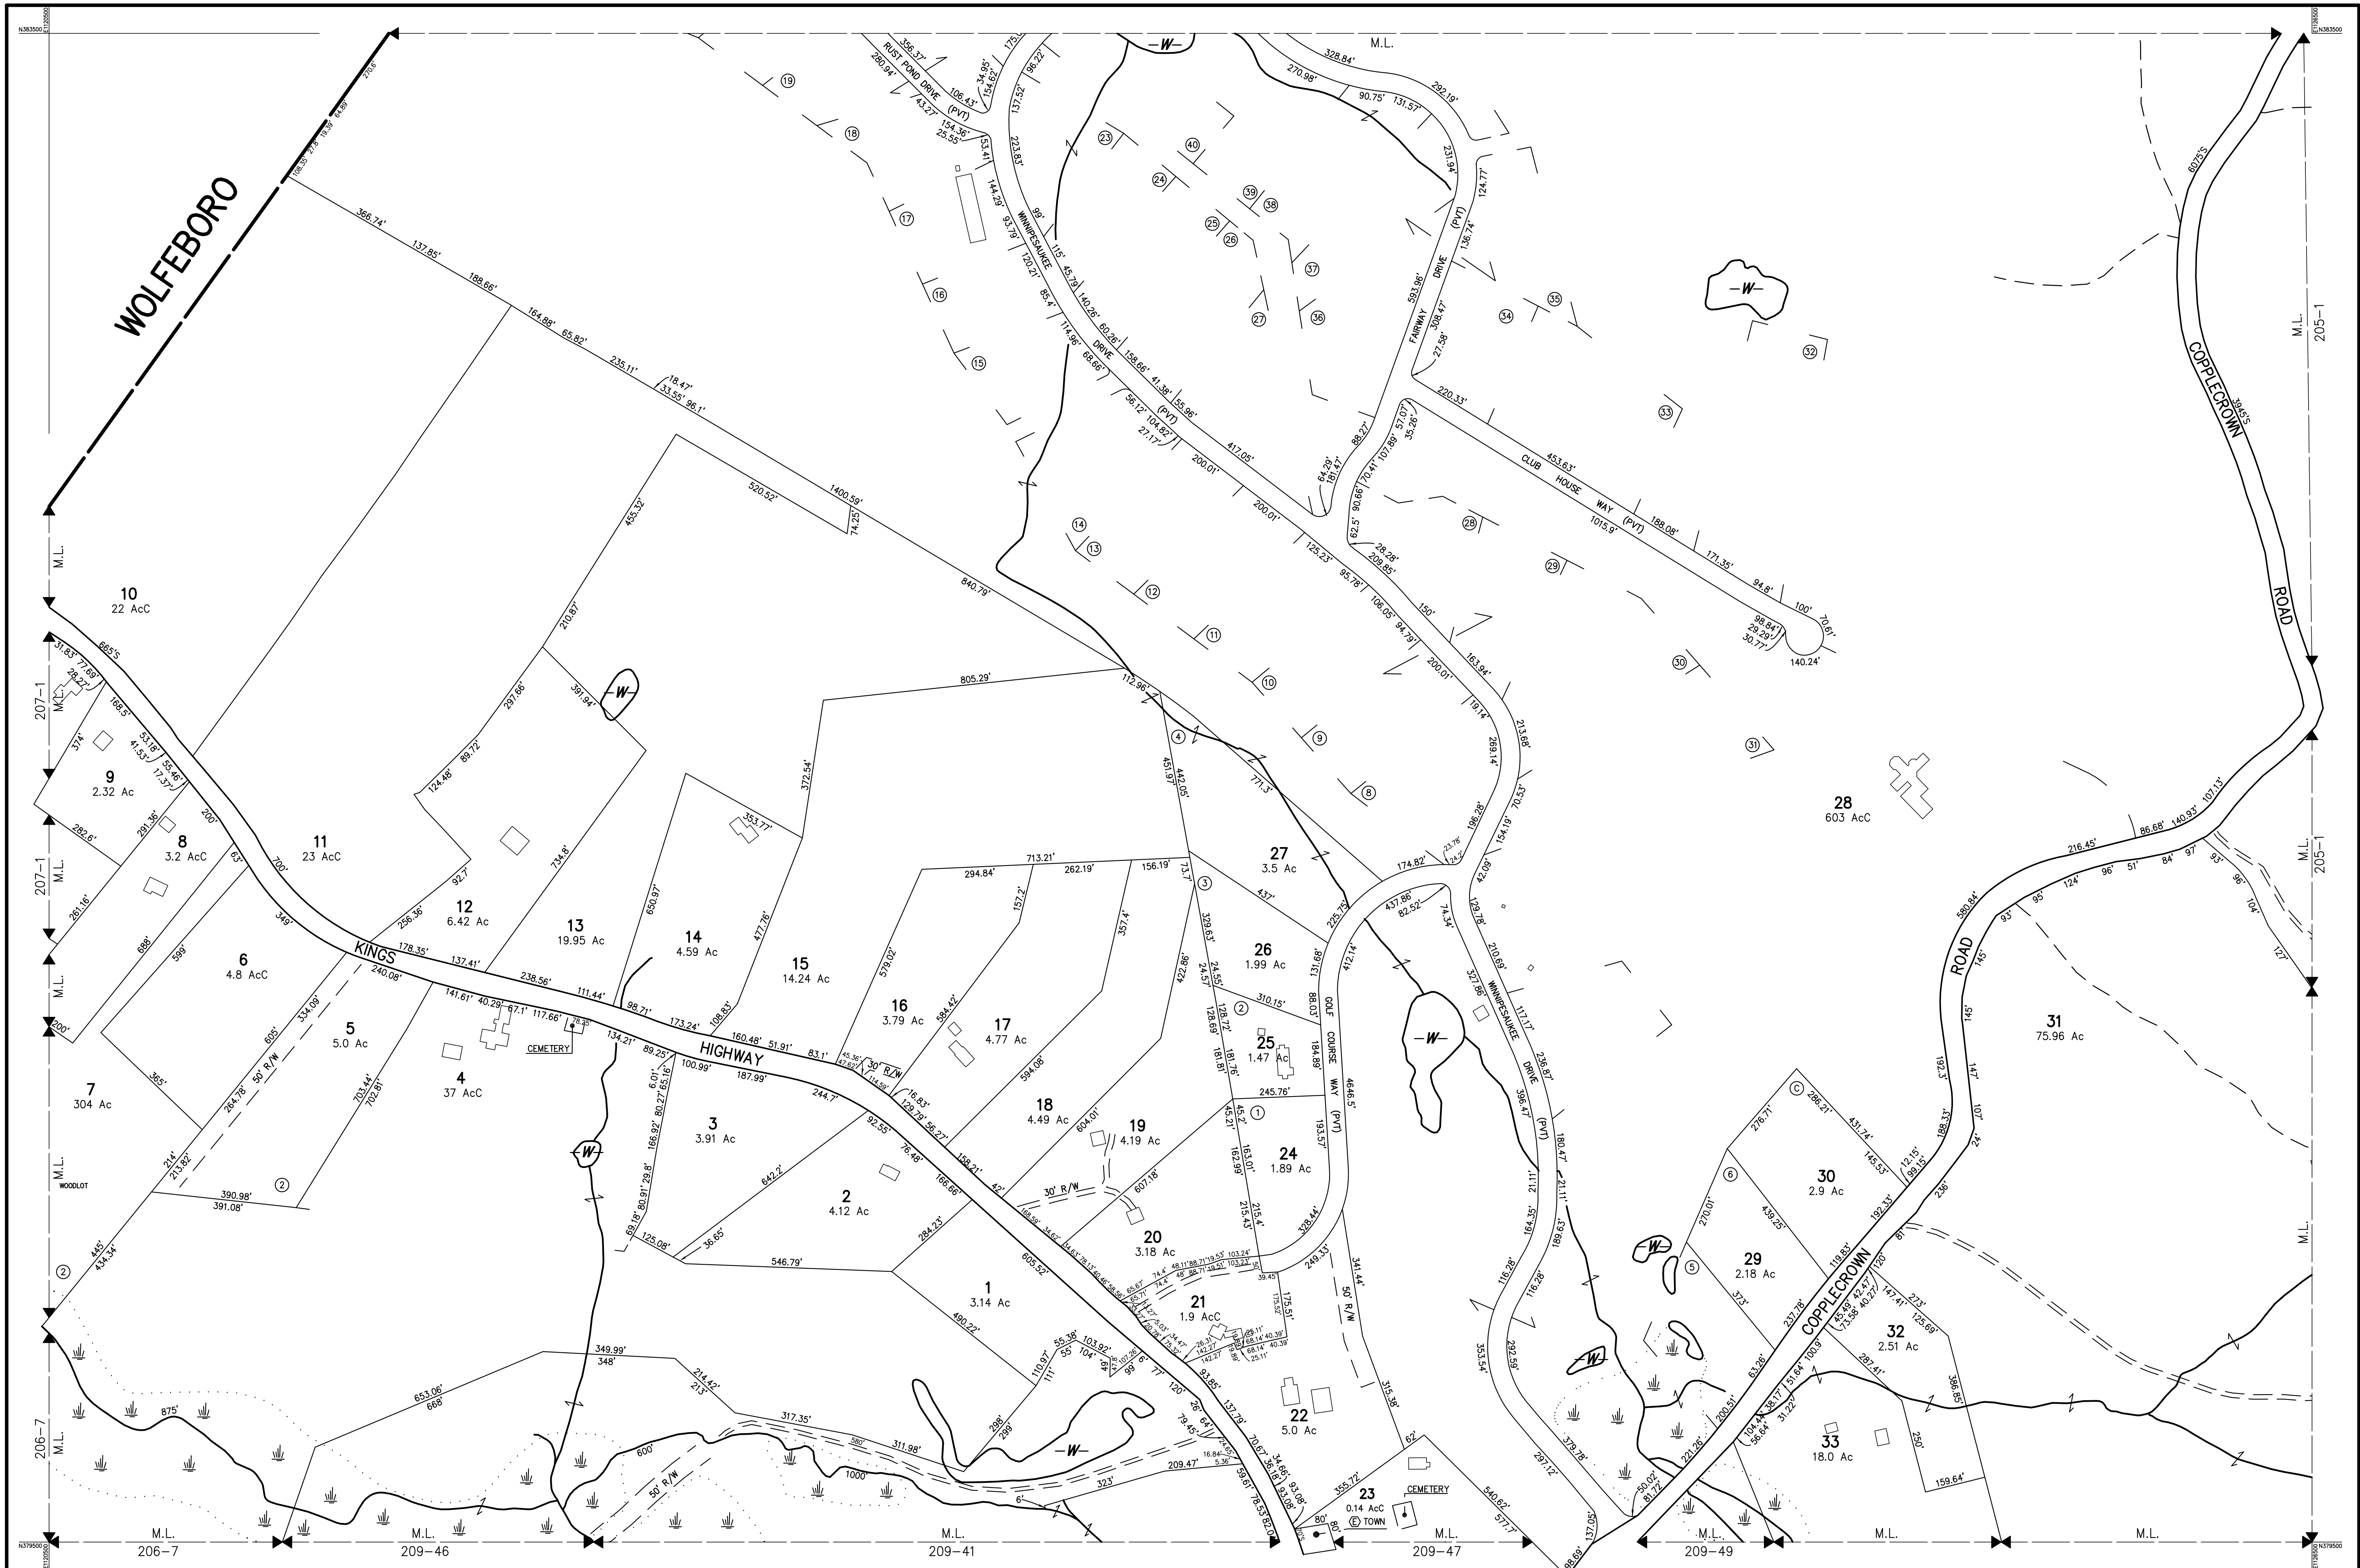

THIS MAP IS FOR ASSESSMENT PURPOSES. IT IS NOT VALID FOR LEGAL DESCRIPTION OR CONVEYANCE.

THE HORIZONTAL DATUM IS THE NEW HAMPSHIRE STATE PLANE COORDINATE SYSTEM, NAD 83.

PHOTOGRAPHY DATE: APRIL 26, 2007

COMPLETION DATE: SEPTEMBER 30, 2009

PRODUCED IN 2009 BY

CAI Technologies
Precision Mapping. Geospatial Solutions.

11 PLEASANT STREET, LITTLETON, NH 03561
800.322.4540 - WWW.CAI-TECH.COM

LEGEND

AREA SURVEYED Ac

AREA CALCULATED AcC

RECORD DIMENSION 100'

SCALED DIMENSION 100'S

MATCH LINE

WATER

EXEMPT PROPERTY. SUBDIVISION LOT NO.

BUILDING.

RIGHT OF WAY/ACCESS.

COMMON OWNERSHIP.

WETLANDS.

SCALE 1" = 200'

FEET 0 100 200 400 1200

METERS 0 50 100 150

REVISED TO :

PROPERTY MAPS

NEW DURHAM

NEW HAMPSHIRE

INDEX DIAGRAM

203 204

207 205

208 209 210

MAP NO.

206