


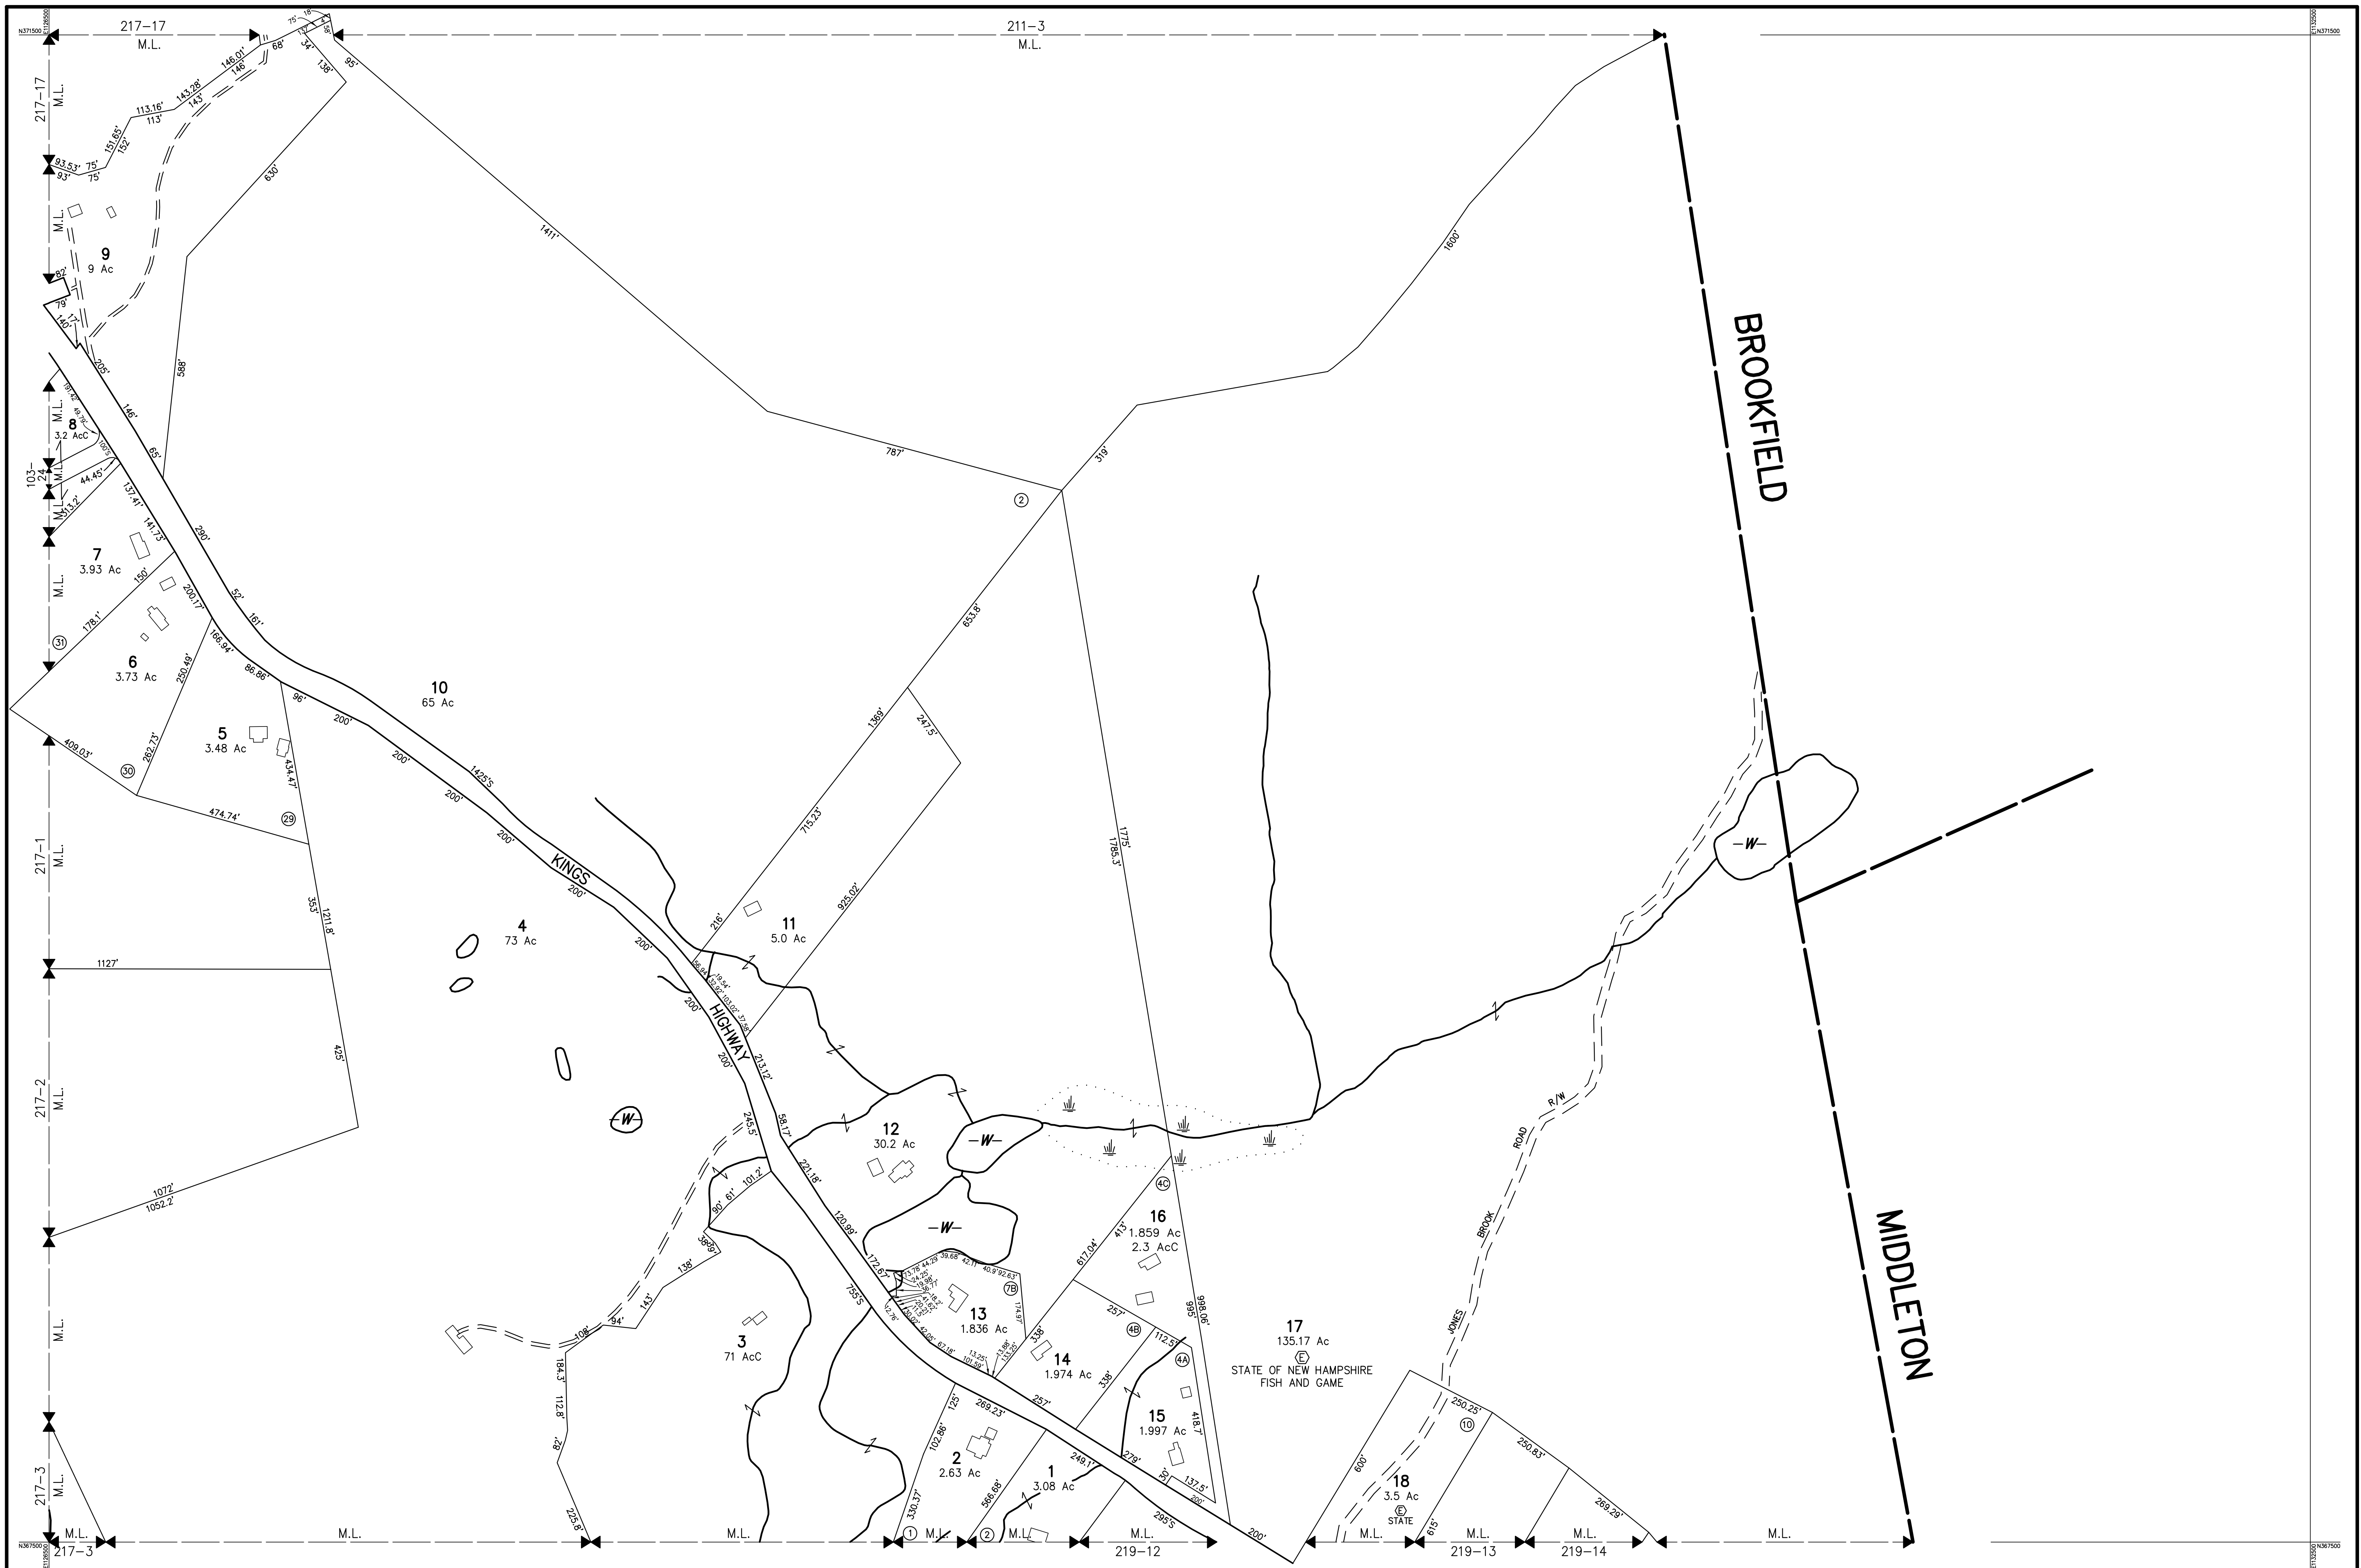

THIS MAP IS FOR ASSESSMENT PURPOSES. IT IS NOT VALID FOR LEGAL DESCRIPTION OR CONVEYANCE.

THE HORIZONTAL DATUM IS THE NEW HAMPSHIRE STATE PLANE COORDINATE SYSTEM, NAD 83.

PHOTOGRAPHY DATE: APRIL 26, 2007

COMPLETION DATE: SEPTEMBER 30, 2009

PRODUCED IN 2009 BY

CAI Technologies
Precision Mapping · Geospatial Solutions

11 PLEASANT STREET, LITTLETON, NH 03561
800.322.4540 · WWW.CAI-TECH.COM

LEGEND

AREA SURVEYED	Ac
AREA CALCULATED	Ac
RECORD DIMENSION	100'
SCALED DIMENSION	100'S
MATCH LINE	M.L.
WATER	-W-
WETLANDS	(Symbol)
EXEMPT PROPERTY	(Symbol)
SUBDIVISION LOT NO.	(Symbol)
BUILDING	(Symbol)
RIGHT OF WAY/ACCESS	(Symbol)
COMMON OWNERSHIP	(Symbol)
WETLANDS	(Symbol)

SCALE 1" = 200'

FEET: 0 100 200 400 600 800 1000 1200

METERS: 0 50 100 150

REVISED TO :

PROPERTY MAPS

NEW DURHAM

NEW HAMPSHIRE

INDEX

212	211
217	219
220	219

DIAGRAM

GN

(Symbol)

MAP NO.

218