


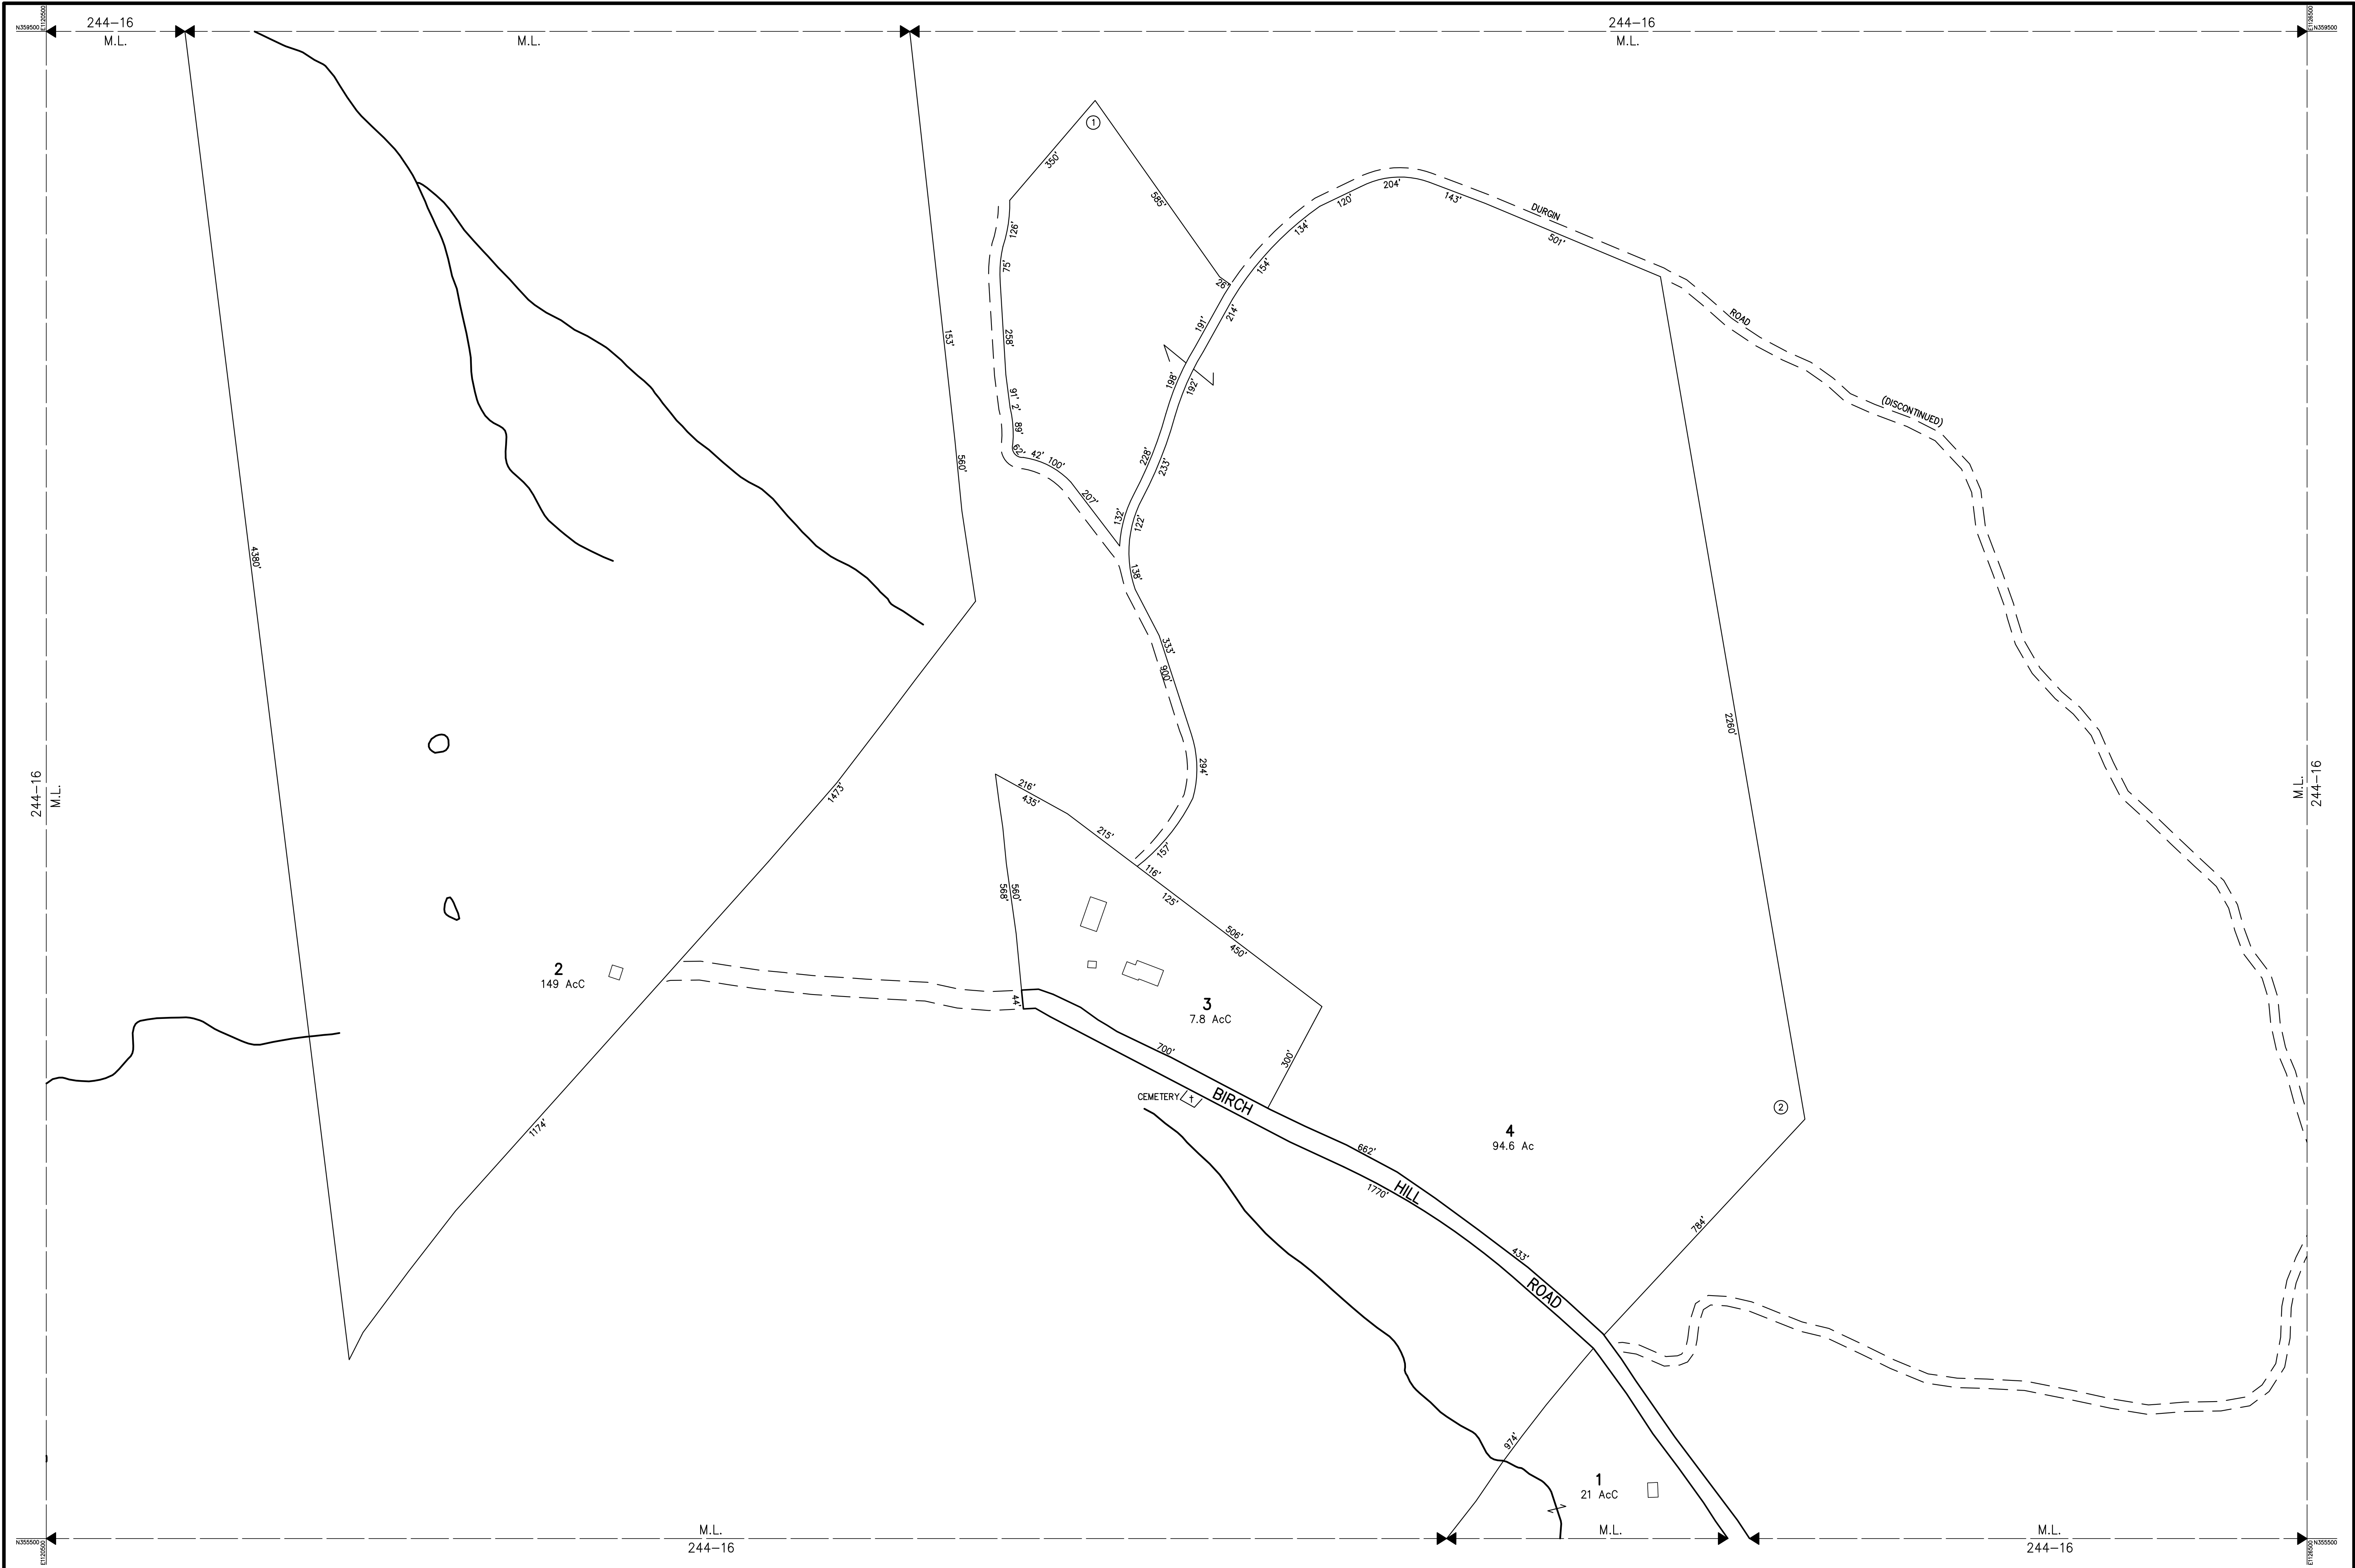

THIS MAP IS FOR ASSESSMENT PURPOSES. IT IS NOT VALID FOR LEGAL DESCRIPTION OR CONVEYANCE.

THE HORIZONTAL DATUM IS THE NEW HAMPSHIRE STATE PLANE COORDINATE SYSTEM, NAD 83.

PHOTOGRAPHY DATE: APRIL 26, 2007

COMPLETION DATE: SEPTEMBER 30, 2009

PRODUCED IN 2009 BY



CAI Technologies

Precision Mapping. Geospatial Solutions.

11 PLEASANT STREET, LITTLETON, NH 03561
800.322.4540 - WWW.CAI-TECH.COM

LEGEND

AREA SURVEYED Ac

AREA CALCULATED AcC

RECORD DIMENSION 100'

SCALED DIMENSION 100'S

MATCH LINE

WATER

EXEMPT PROPERTY. ⑤

SUBDIVISION LOT NO. ②

BUILDING. [Symbol]

RIGHT OF WAY/ACCESS. [Symbol]

COMMON OWNERSHIP. [Symbol]

WETLANDS. [Symbol]

M.L.

[Symbol]

FEET

100 0 200 400 1200

50 0 50 100 150

METERS

SCALE 1" = 200'

REVISED TO :

PROPERTY MAPS

NEW DURHAM

NEW HAMPSHIRE

INDEX			DIAGRAM		
112	113	114	115		
116	117	118	119	228	
122	234	235			

MAP NO.

229