


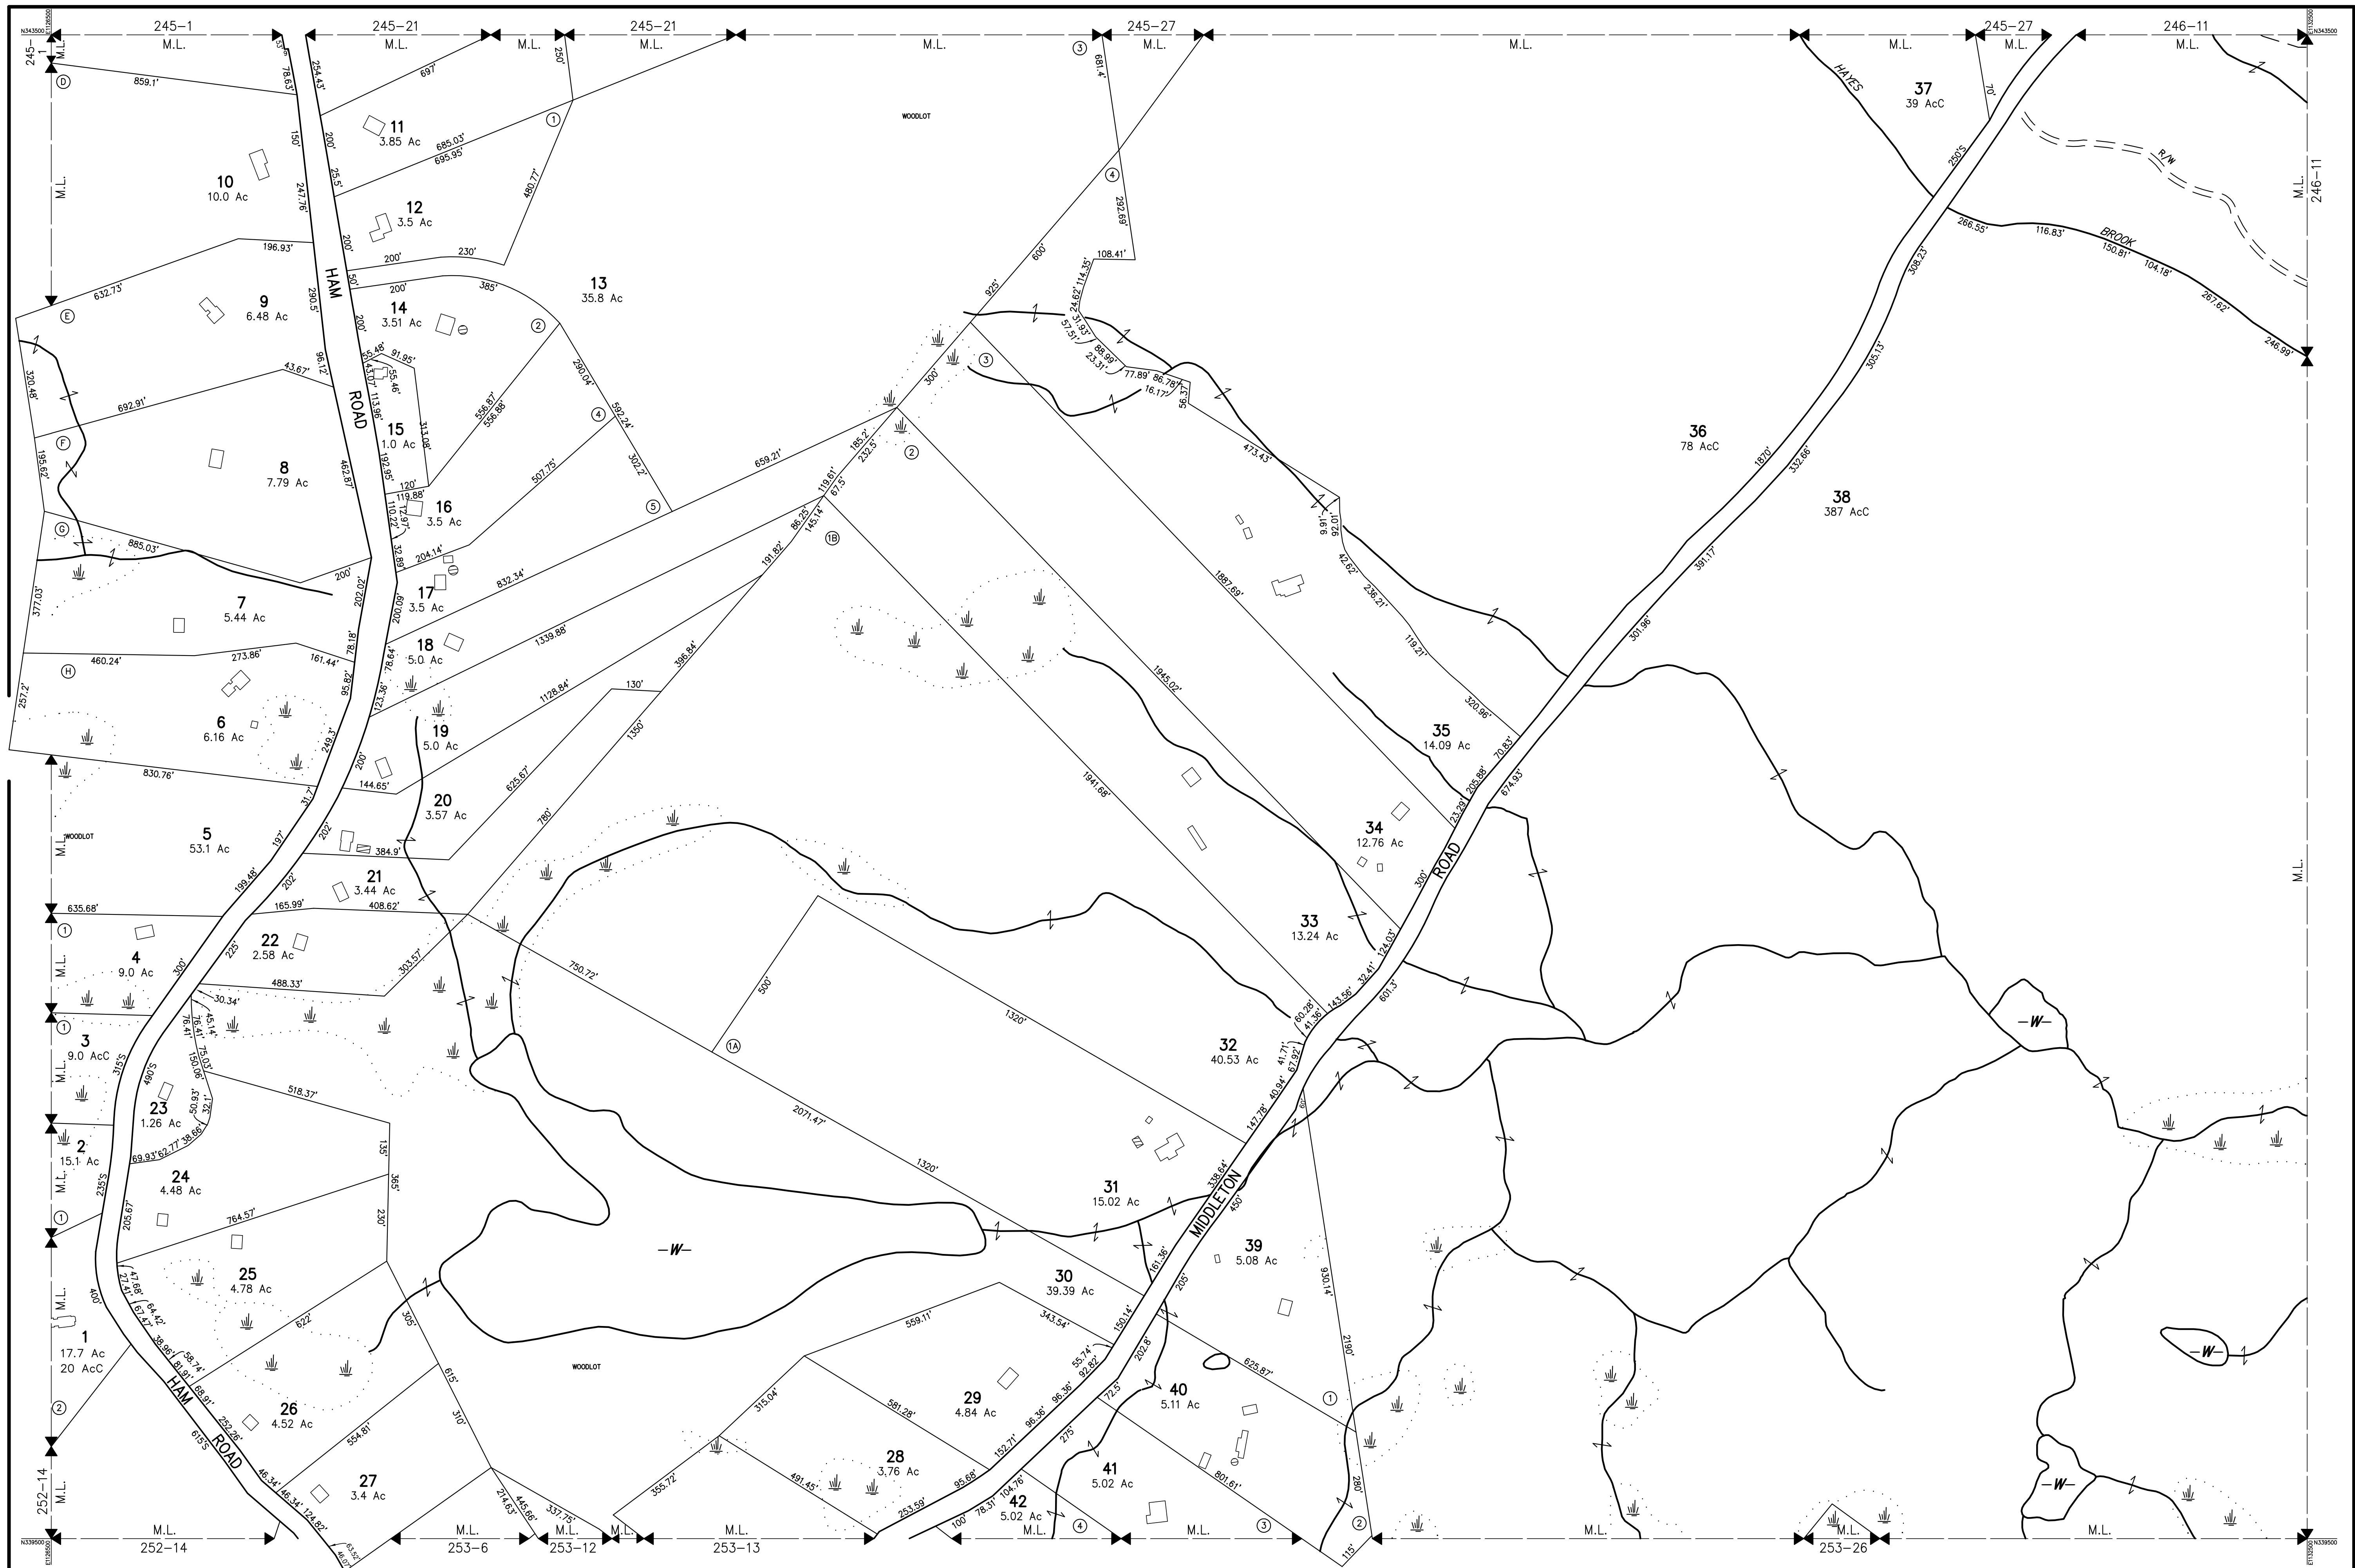

THIS MAP IS FOR ASSESSMENT PURPOSES. IT IS NOT VALID FOR LEGAL DESCRIPTION OR CONVEYANCE.

THE HORIZONTAL DATUM IS THE NEW HAMPSHIRE STATE PLANE COORDINATE SYSTEM, NAD 83.

PHOTOGRAPHY DATE: APRIL 26, 2007

COMPLETION DATE: SEPTEMBER 30, 2009

PRODUCED IN 2009 BY

CAI Technologies
Precision Mapping. Geospatial Solutions.

11 PLEASANT STREET, LITTLETON, NH 03561
800.322.4540 - WWW.CAI-TECH.COM

LEGEND

AREA SURVEYED		Ac
AREA CALCULATED		Ac
RECORD DIMENSION		100'
SCALED DIMENSION		100'S
MATCH LINE	← M.L. →	
WATER	—W—	
WETLANDS	—W—	
EXEMPT PROPERTY	⑥	
SUBDIVISION LOT NO.	②	
BUILDING	[Symbol]	
RIGHT OF WAY/ACCESS	—B+W—	
COMMON OWNERSHIP	—	
WETLANDS	[Symbol]	

SCALE 1" = 200'

FEET 100 0 200 400 1200

METERS 50 0 50 100 150

REVISED TO :

PROPERTY MAPS

NEW DURHAM

NEW HAMPSHIRE

INDEX	DIAGRAM	GN
244	245	246
249	247	
252	253	254

MAP NO.

248