


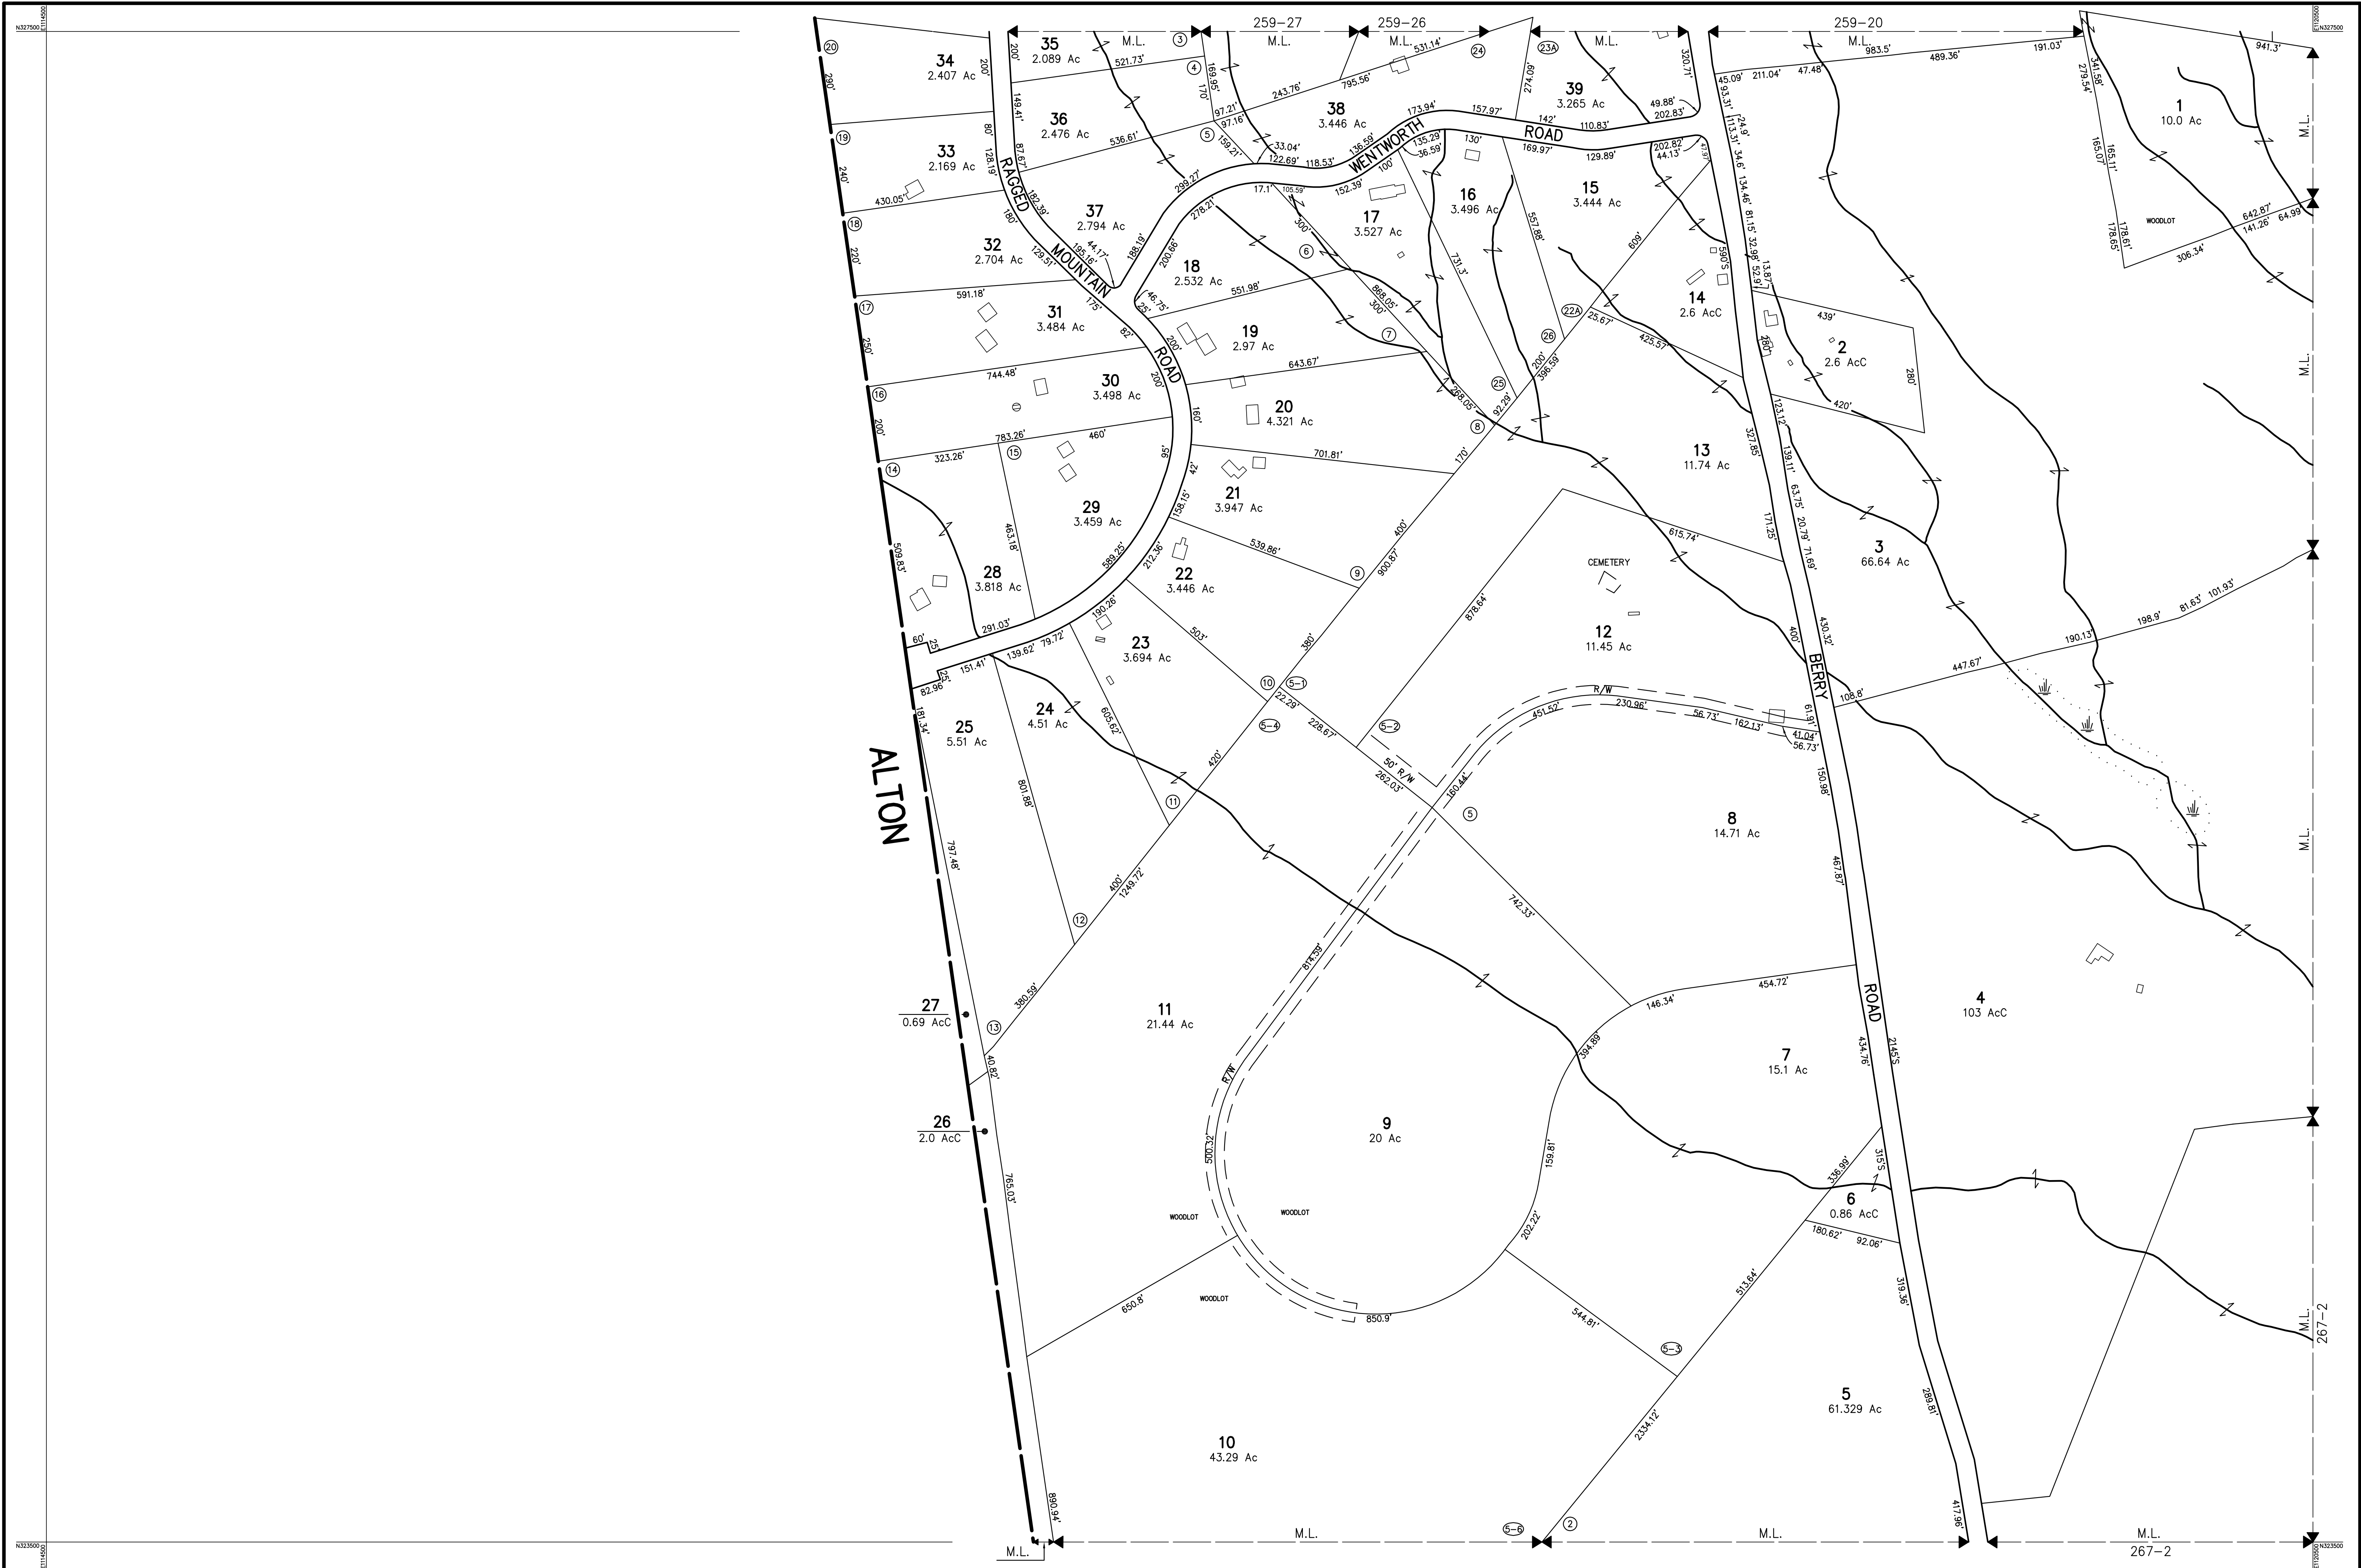

THIS MAP IS FOR ASSESSMENT PURPOSES. IT IS NOT VALID FOR LEGAL DESCRIPTION OR CONVEYANCE. THE HORIZONTAL DATUM IS THE NEW HAMPSHIRE STATE PLANE COORDINATE SYSTEM, NAD 83. PHOTOGRAPHY DATE: APRIL 26, 2007 COMPLETION DATE: SEPTEMBER 30, 2009	PRODUCED IN 2009 BY CAI Technologies Precision Mapping - Geospatial Solutions 11 PLEASANT STREET, LITTLETON, NH 03561 800.322.4540 - WWW.CAI-TECH.COM	LEGEND AREA SURVEYED Ac AREA CALCULATED AcC RECORD DIMENSION 100' SCALED DIMENSION 100'S MATCH LINE M.L. WATER EXEMPT PROPERTY SUBDIVISION LOT NO. BUILDING RIGHT OF WAY/ACCESS R/W COMMON OWNERSHIP WETLANDS	SCALE 1" = 200' FEET 100 0 200 400 1200 METERS 50 0 50 100 150 REVISED TO :	PROPERTY MAPS NEW DURHAM NEW HAMPSHIRE		INDEX DIAGRAM <table border="1"><tr><td>259</td><td>260</td></tr><tr><td>264</td><td>267</td></tr></table>	259	260	264	267	MAP NO. 265
				259	260						
				264	267						